


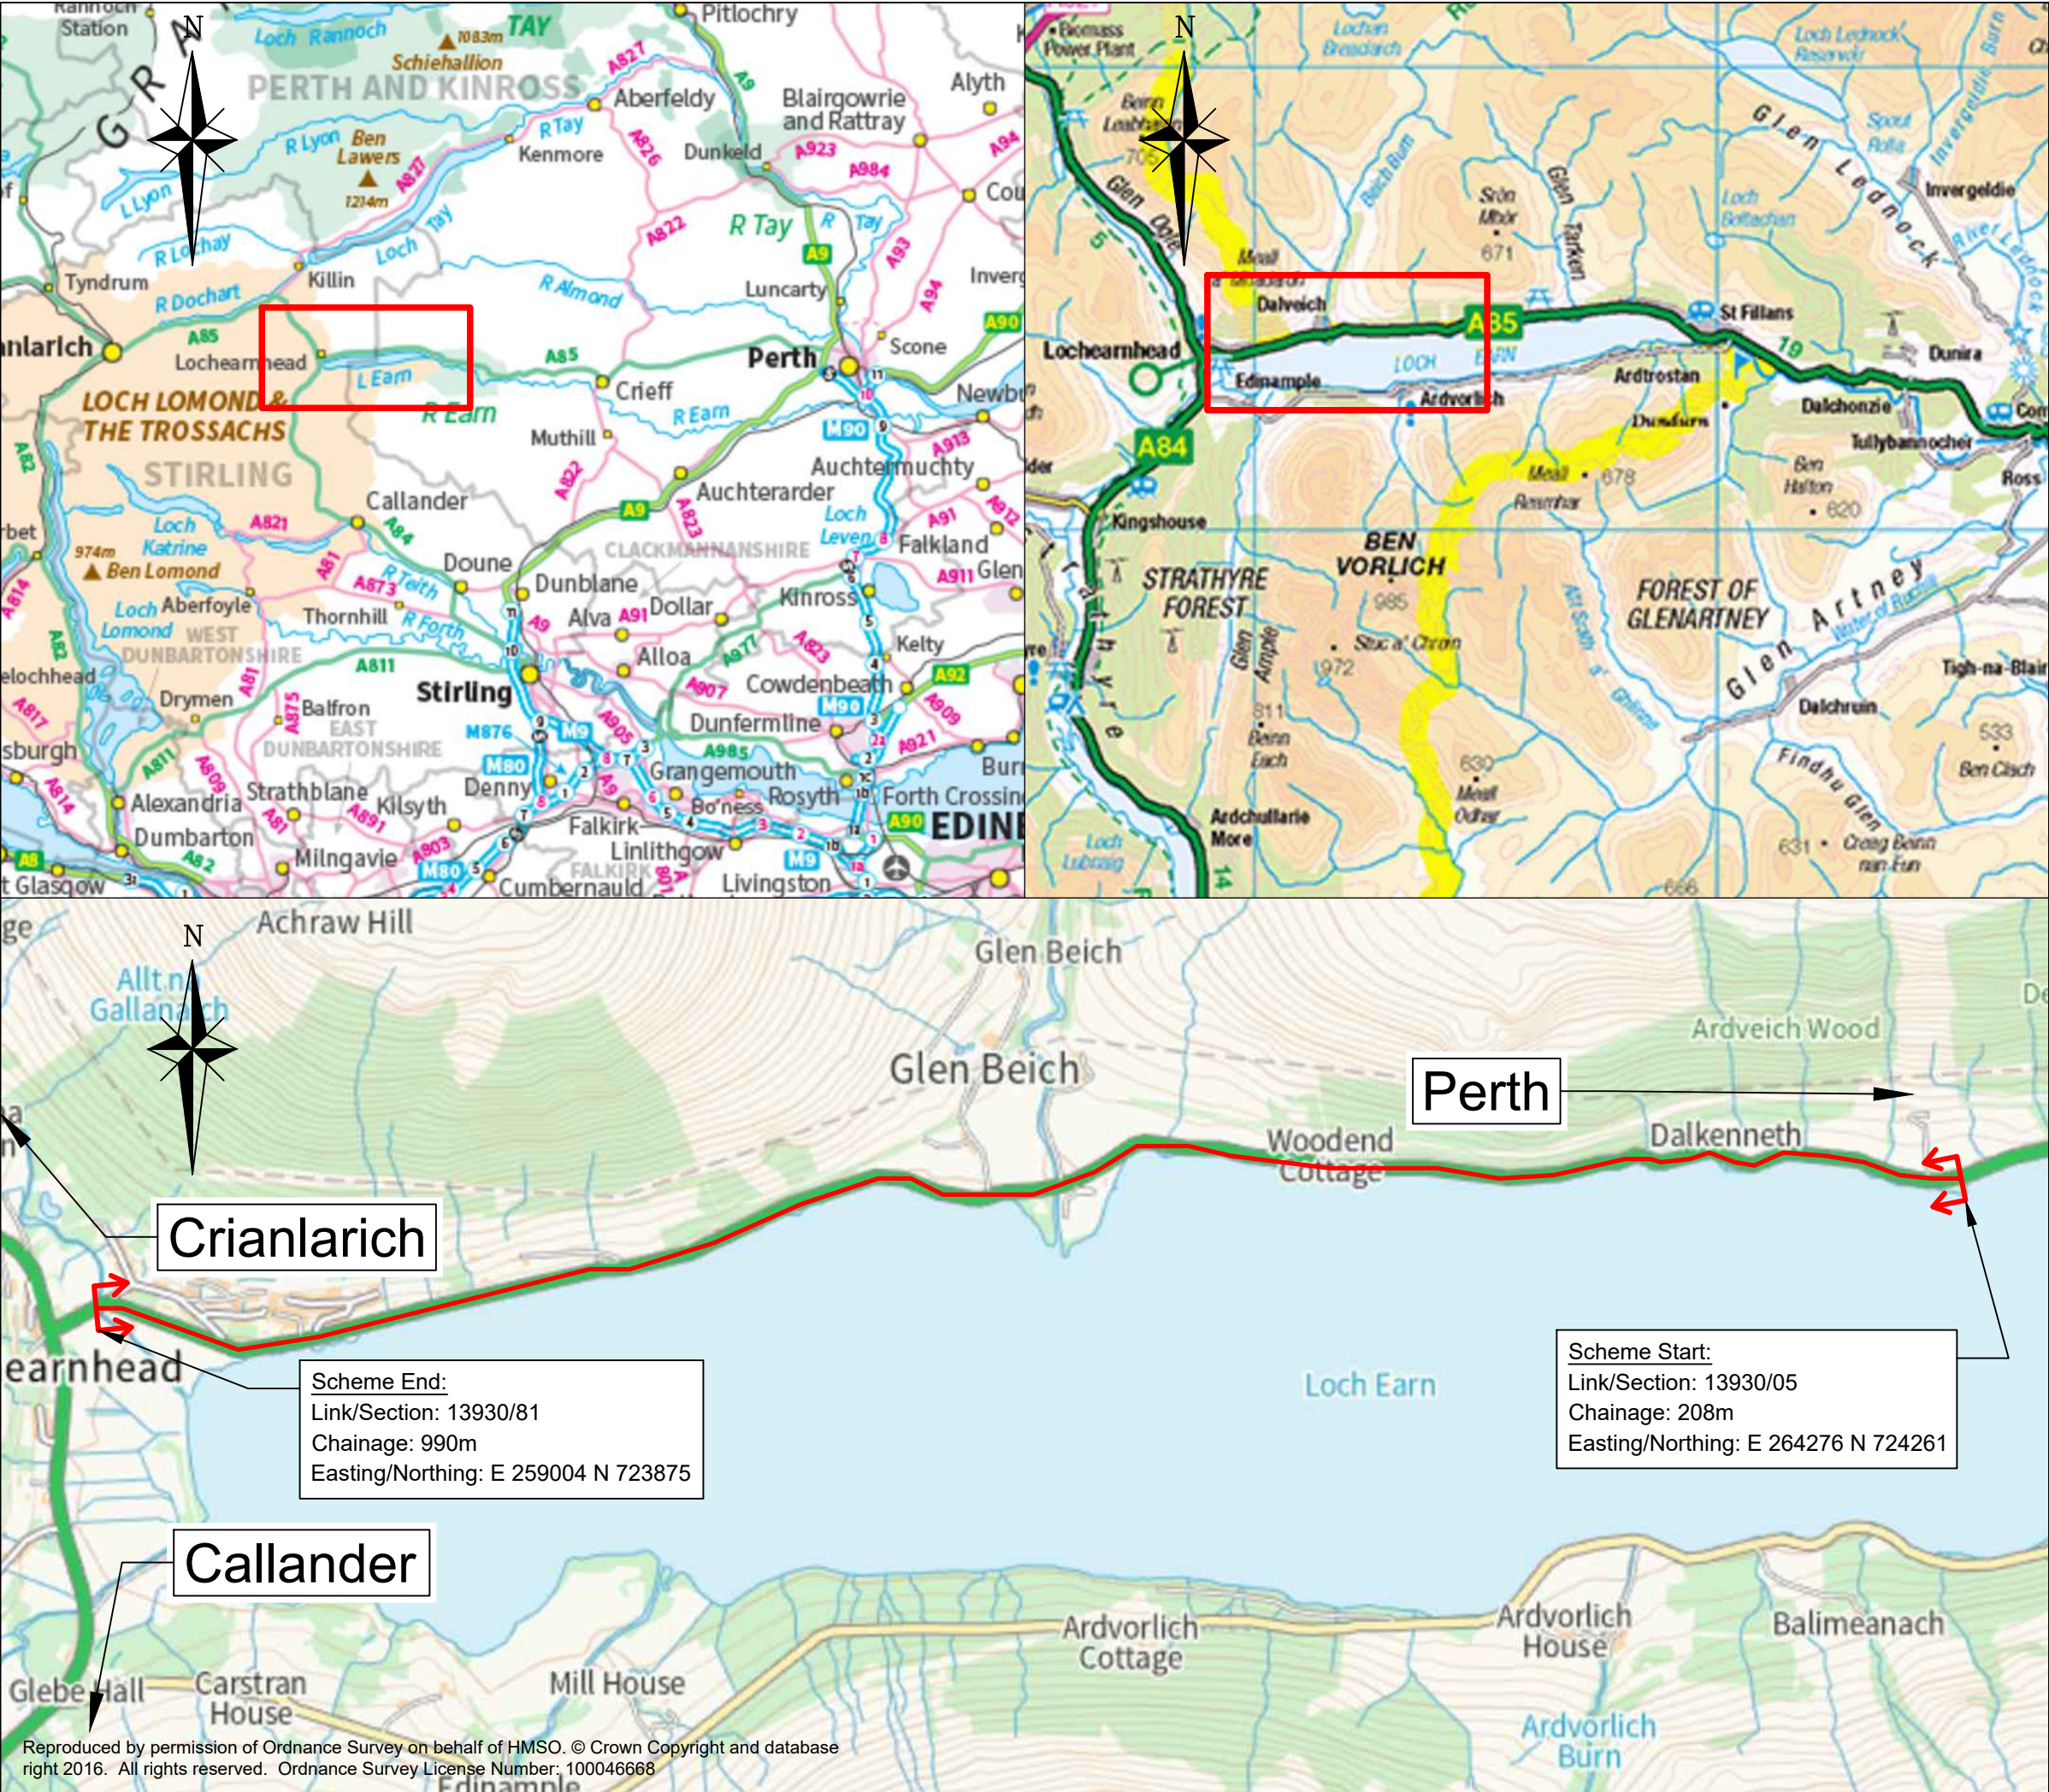

Reproduced by permission of Ordnance Survey on behalf of HMSO. © Crown Copyright and database right 2016. All rights reserved. Ordnance Survey License Number: 100046668

Drawing Number										24-NW-0310-08-001											
Scheme Extents Scheme Start: Link/Section - 13930/05 Chainage - 208m Easting/Northing - E 264276 N 724261 Scheme End: Link/Section - 13930/81 Chainage - 990m Easting/Northing - E 259004 N 723875																					
Do not scale this drawing																					
Rev		Date																Checked			
Status																					
Information																					
Rev.																					
Rev.0																					
Client																					
 TRANSPORT SCOTLAND COMHDHAIL ALBA																					
																					
Project				A85 Osprey View Drainage Drainage Improvements																	
Title				Location Plan																	
Drawing No.				24-NW-0310-08-001																	
Scale				Not to scale												Date 07/24					
Designed F.F				Drawn F.F				Checked J.B				Approved B.T									