




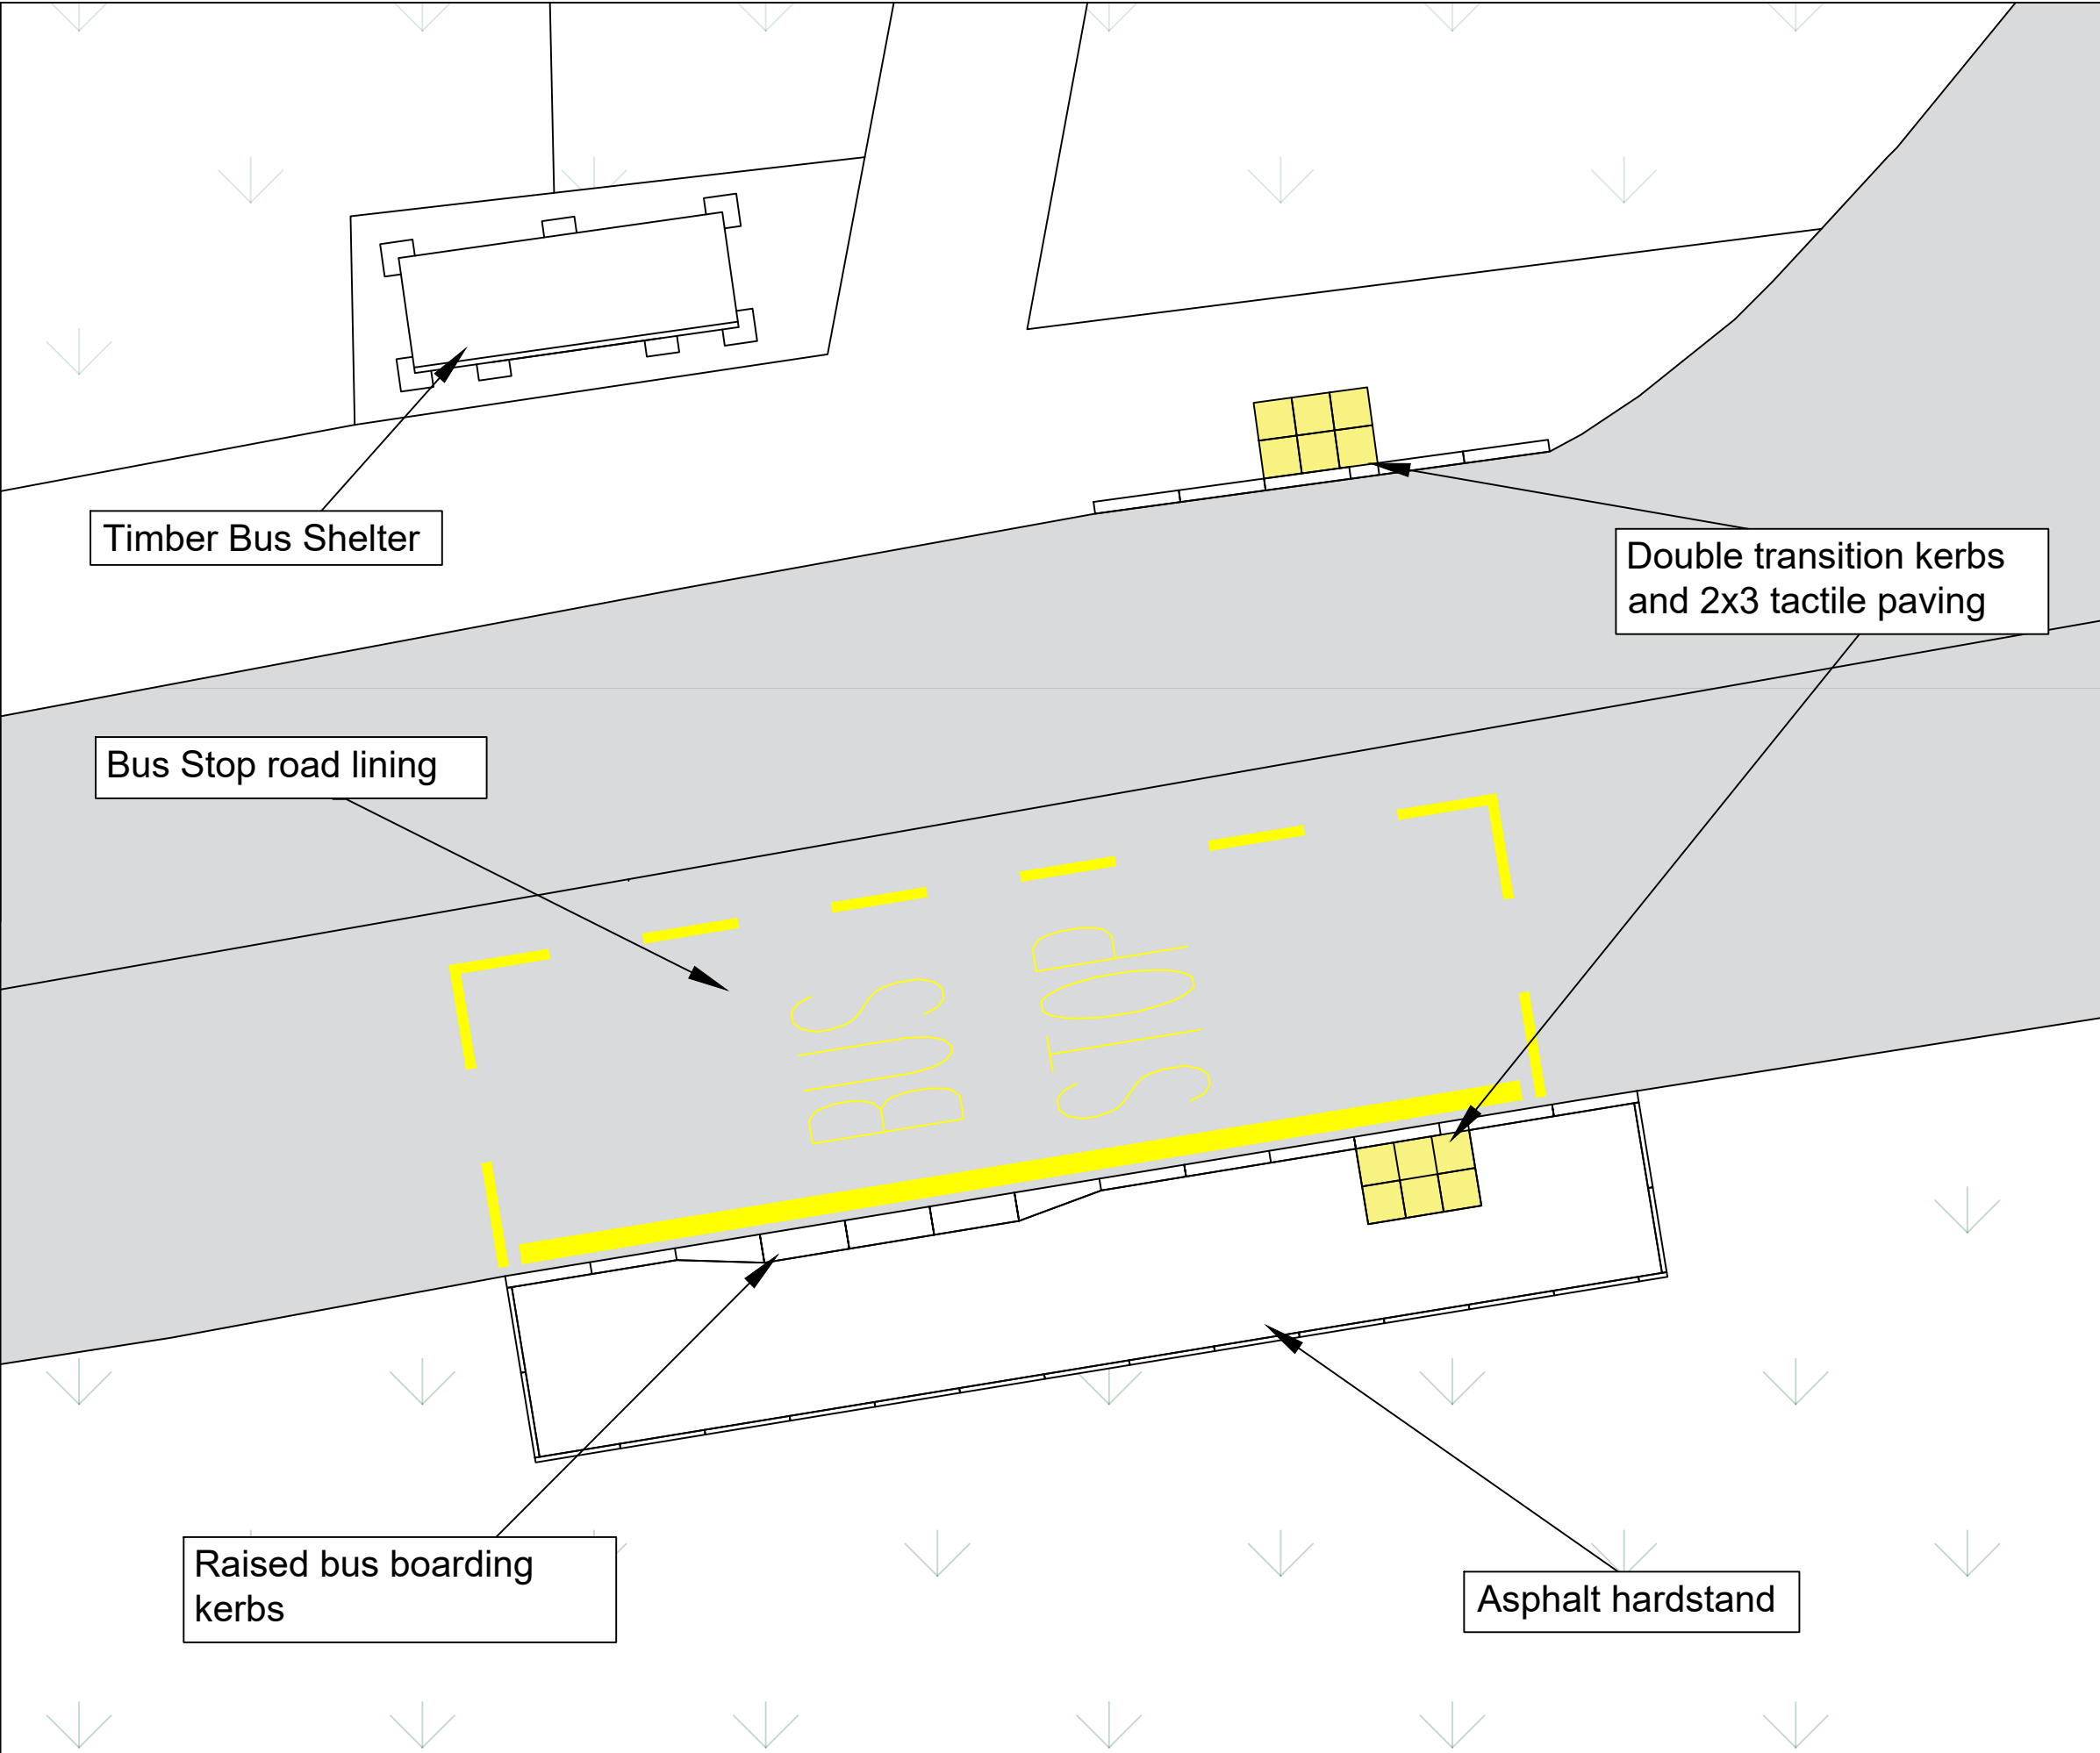

Drawing Number									
23-NW-0303-27-003									

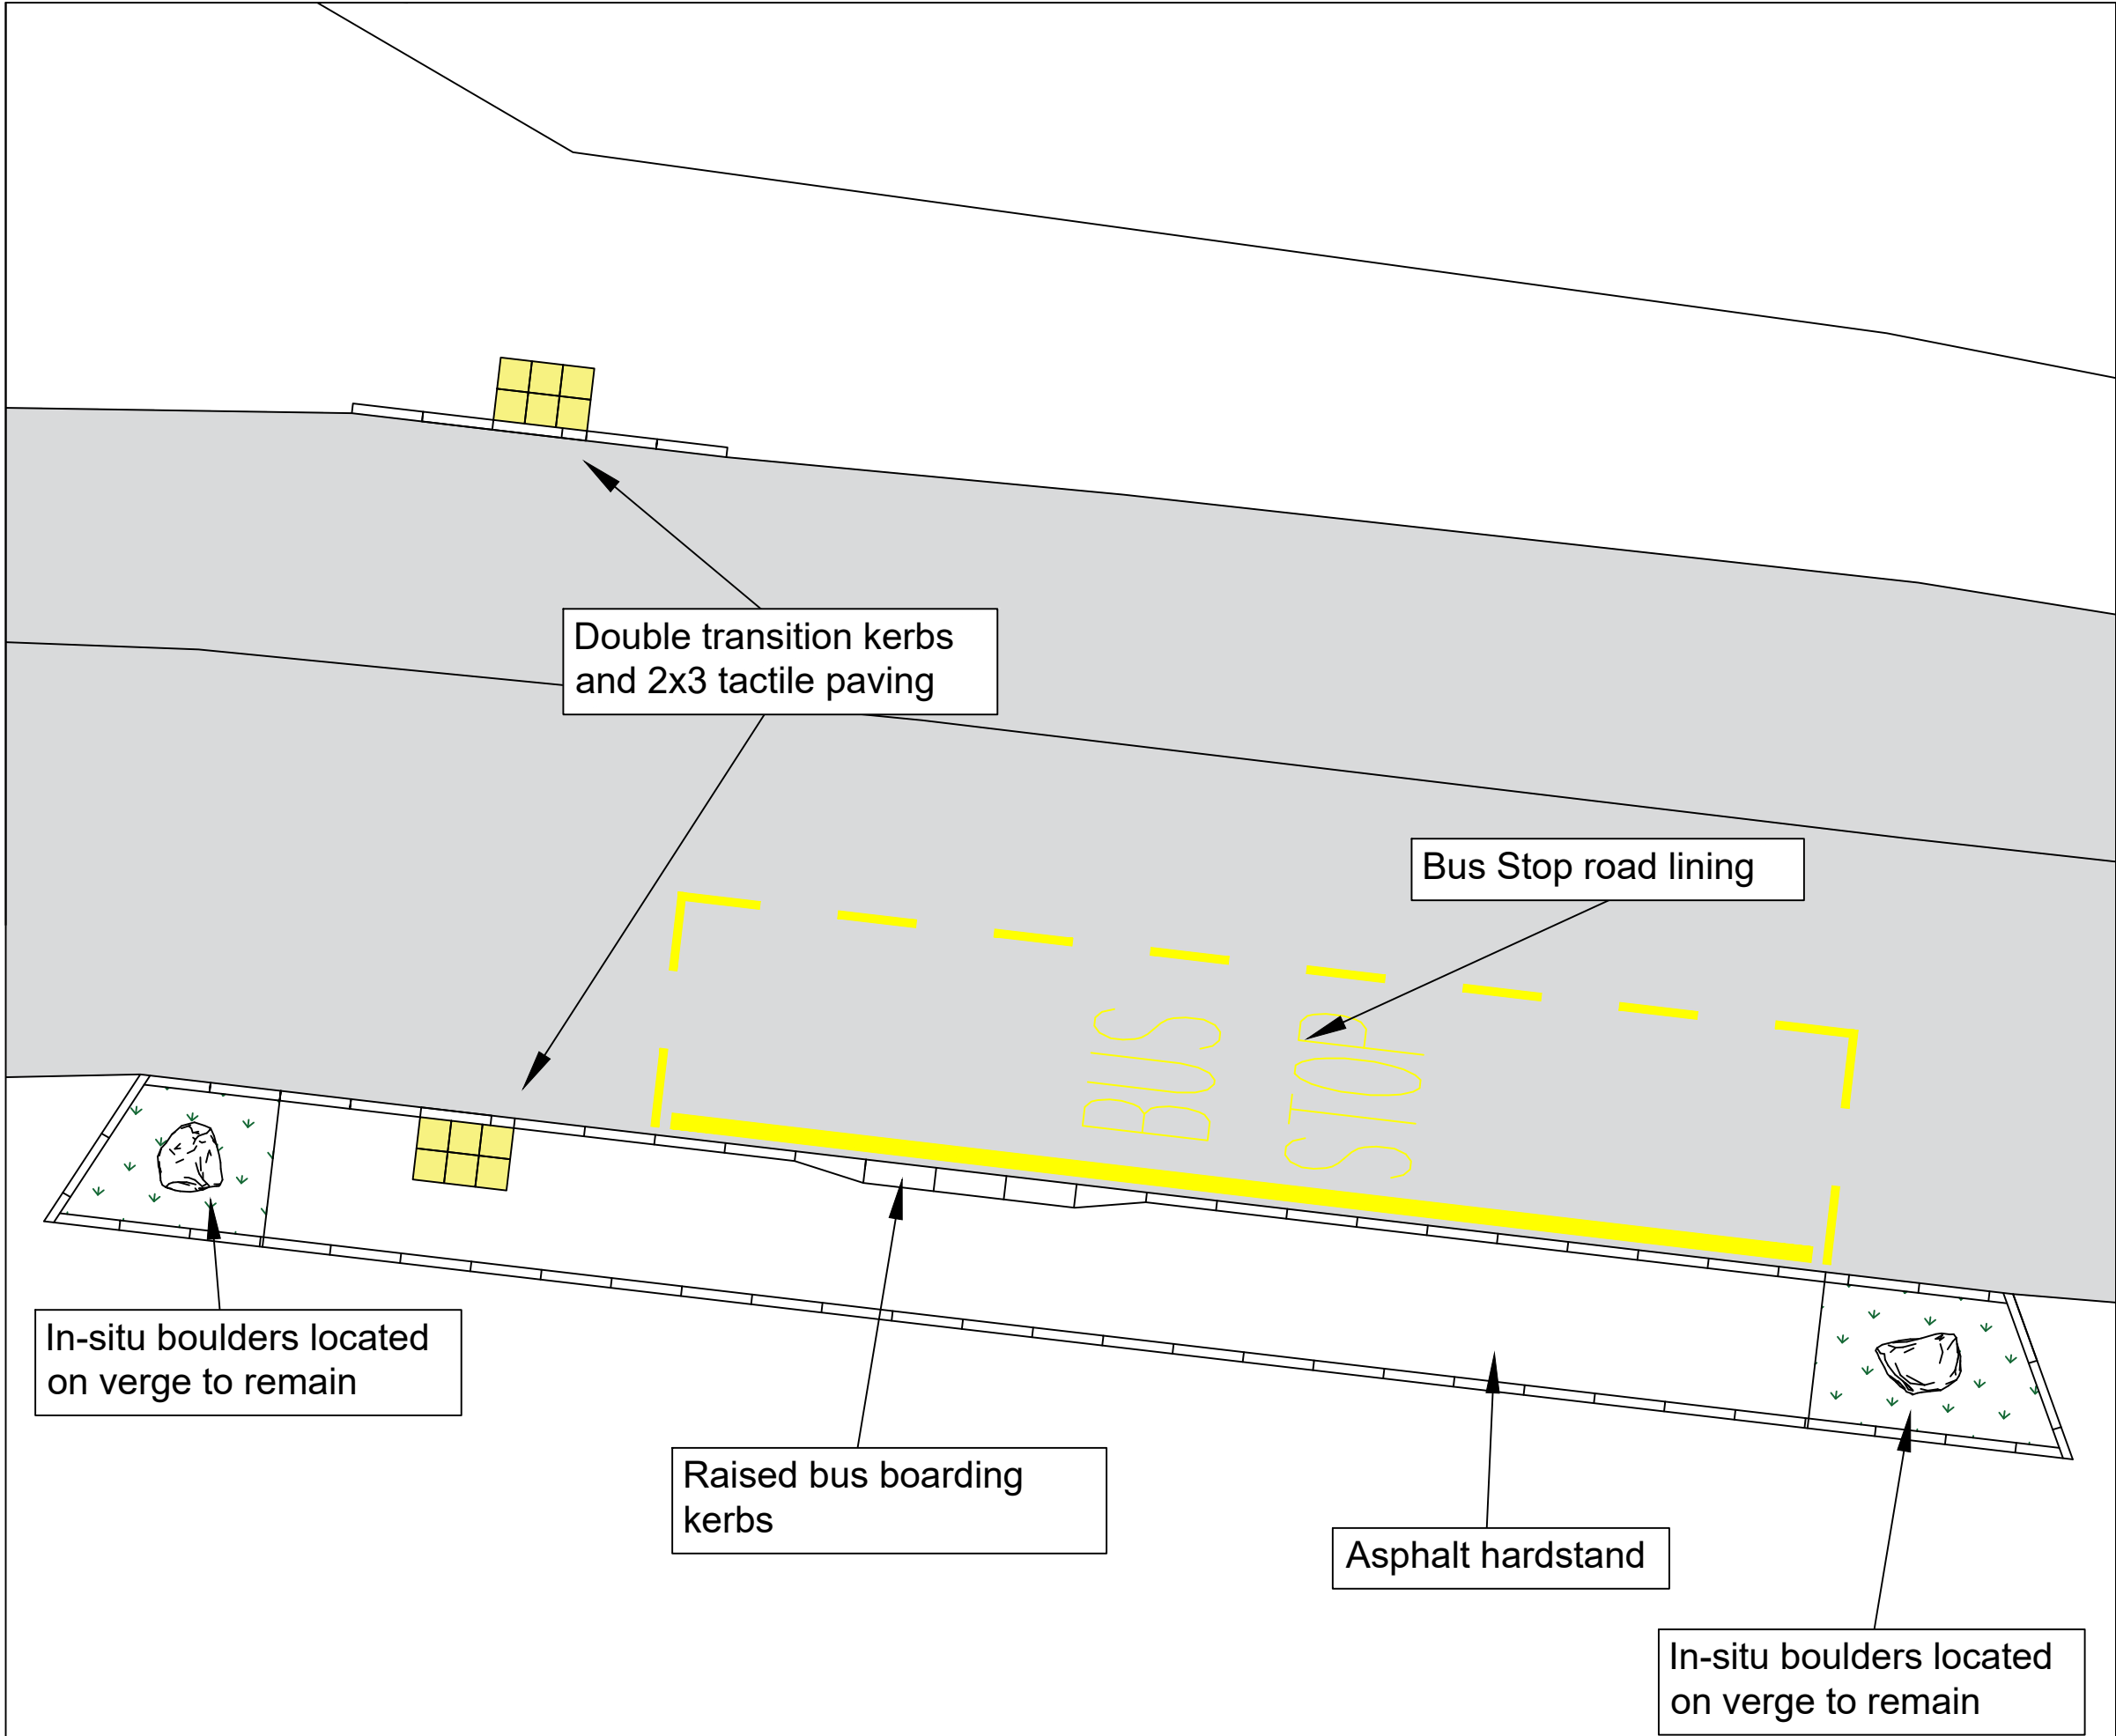

Drawing Number		23-NW-0303-27-004	
Do not scale this drawing			
Rev	Date	Checked	
Status			
INFORMATION			
Rev.	3		
Client			
			
Project	A85 ST. FILLANS BUS STOPS		
Title	SITE 2 GENERAL ARRANGEMENT		
Drawing No.	23-NW-0303-27-004		
Scale	NOT TO SCALE		Date 07/2024
Designed	AS	Drawn	AS
Checked	KH	Approved	KH

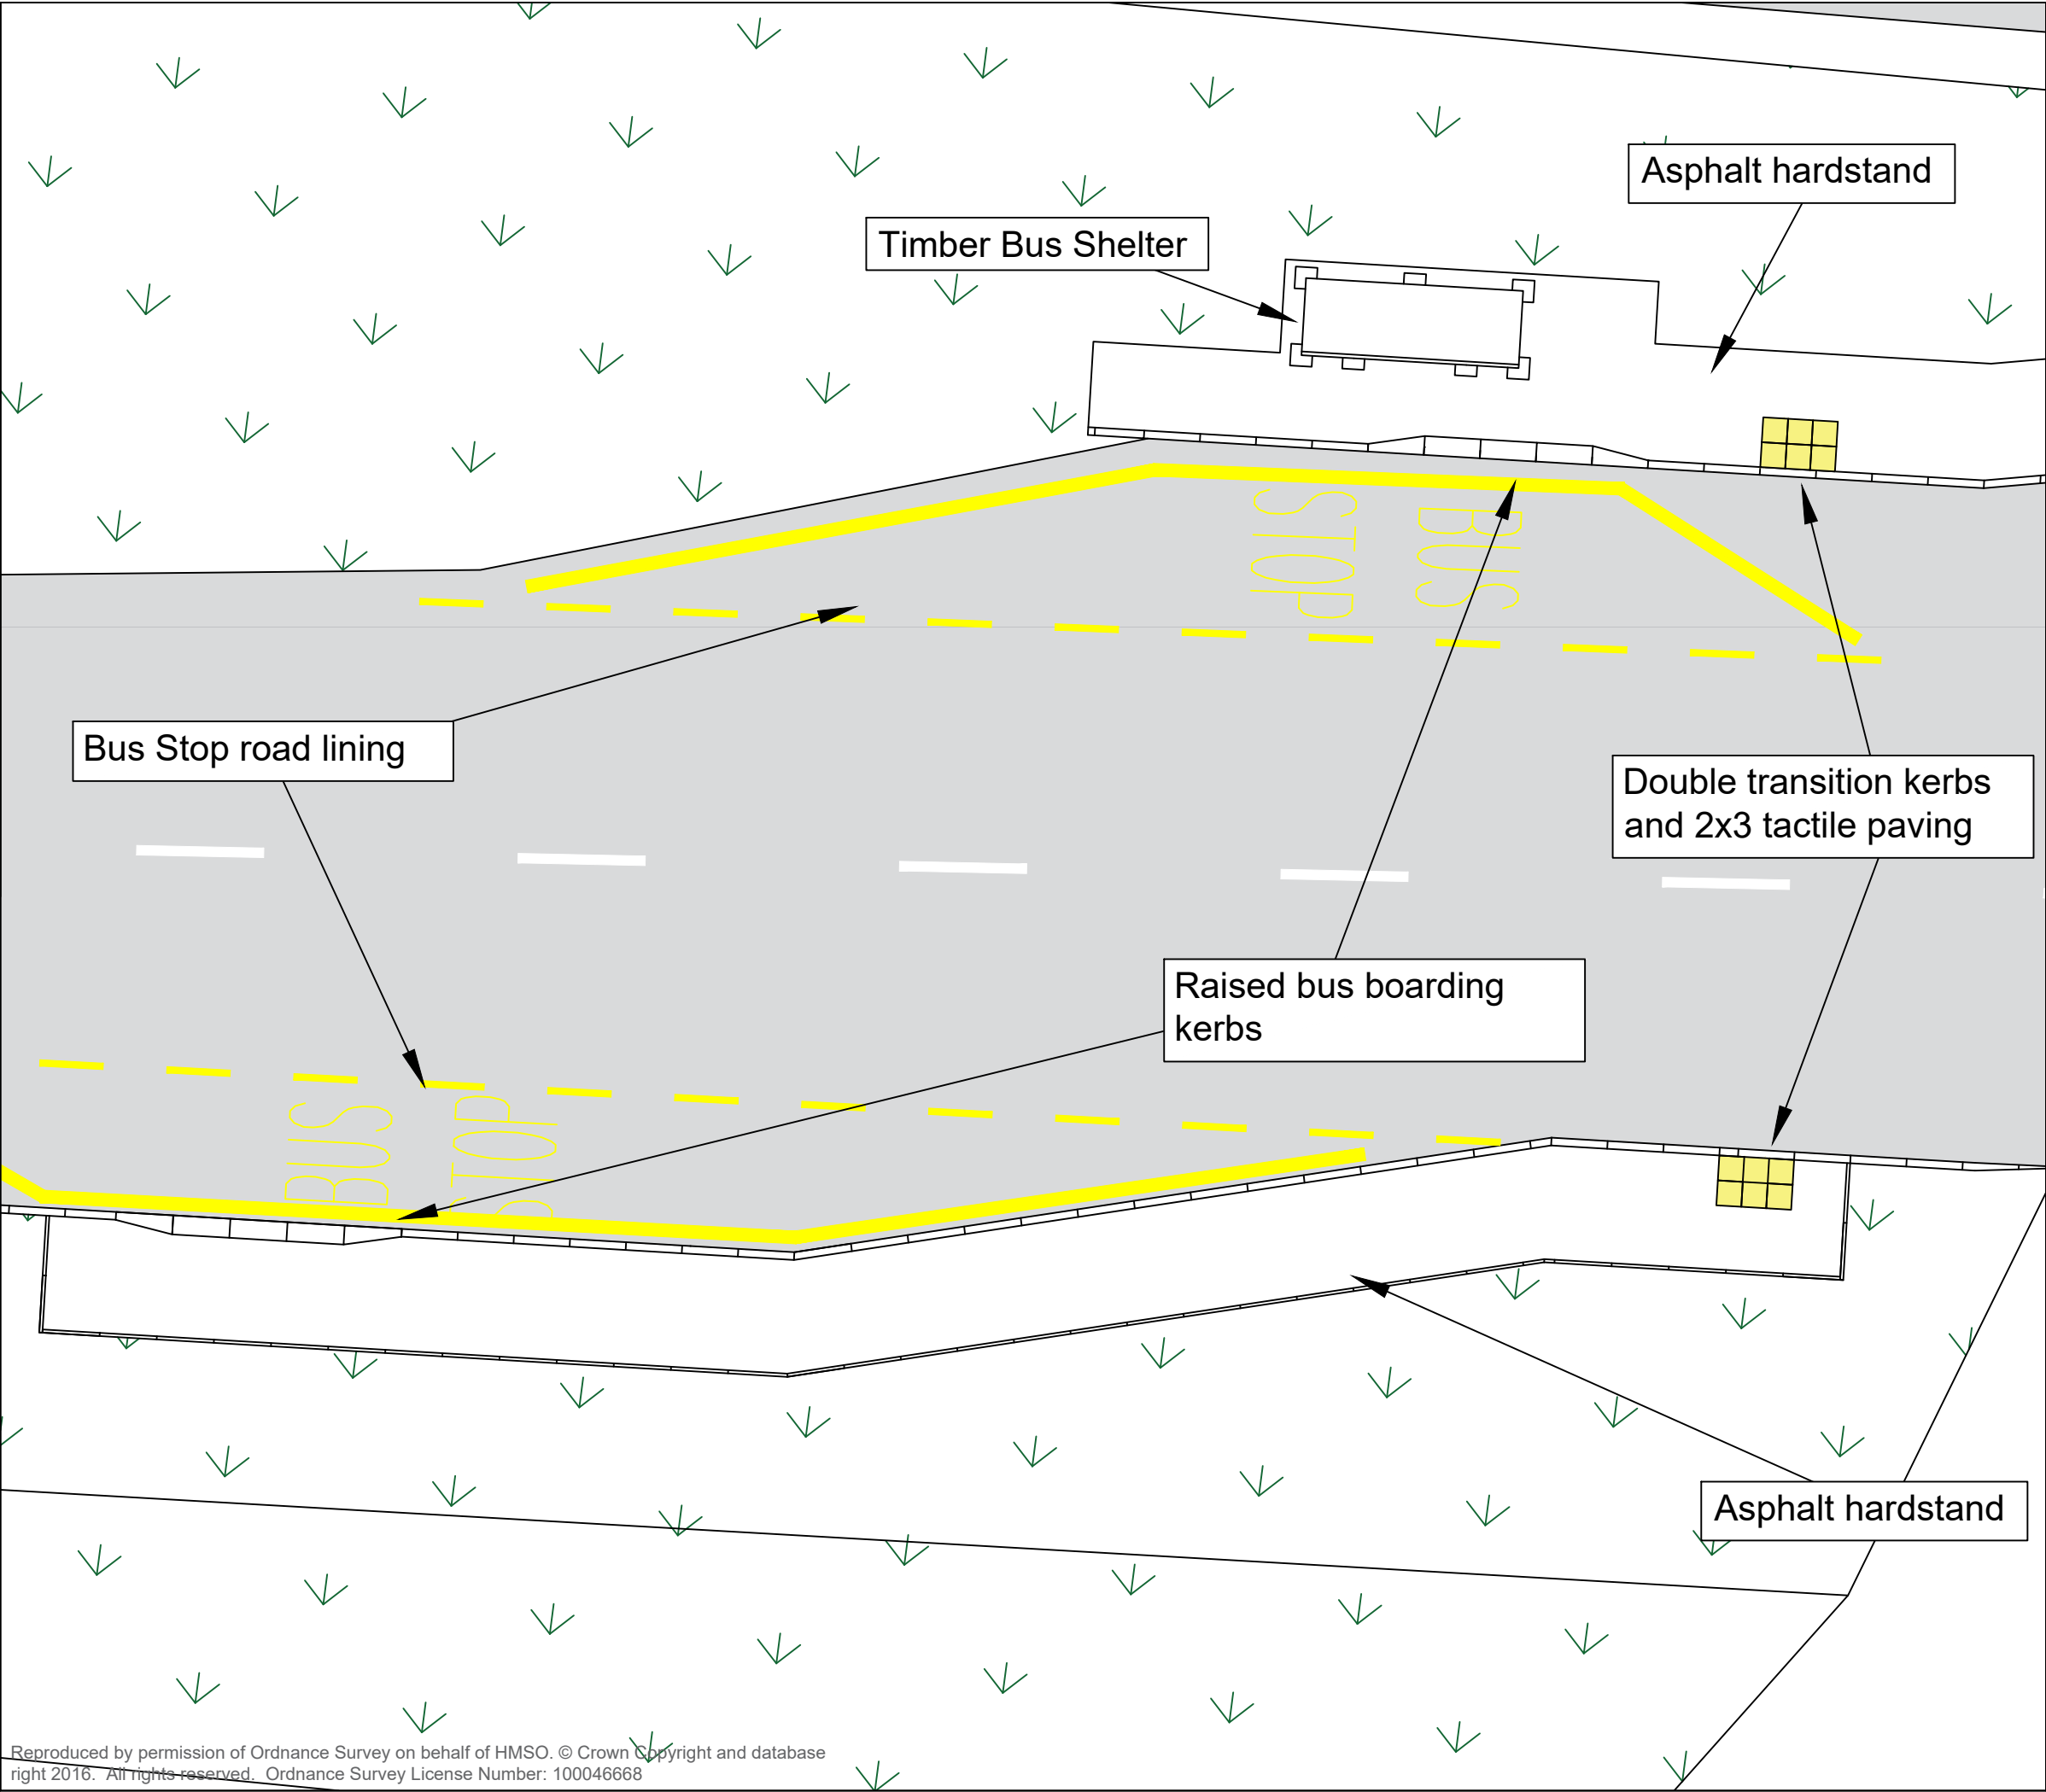

Drawing Number		23-NW-0303-27-005													
												Do not scale this drawing			
Rev	Date									Checked					
Status															
INFORMATION															
Rev.															
3															
Client															
 TRANSPORT SCOTLAND COMHDAIL ALBA															
															
Project		A85 ST. FILLANS BUS STOPS													
Title		SITE 3 - 4 GENERAL ARRANGEMENT													
Drawing No.		23-NW-0303-27-005													
Scale		NOT TO SCALE								Date		07/2024			
Designed		AS		Drawn		AS		Checked		KH		Approved		KH	