
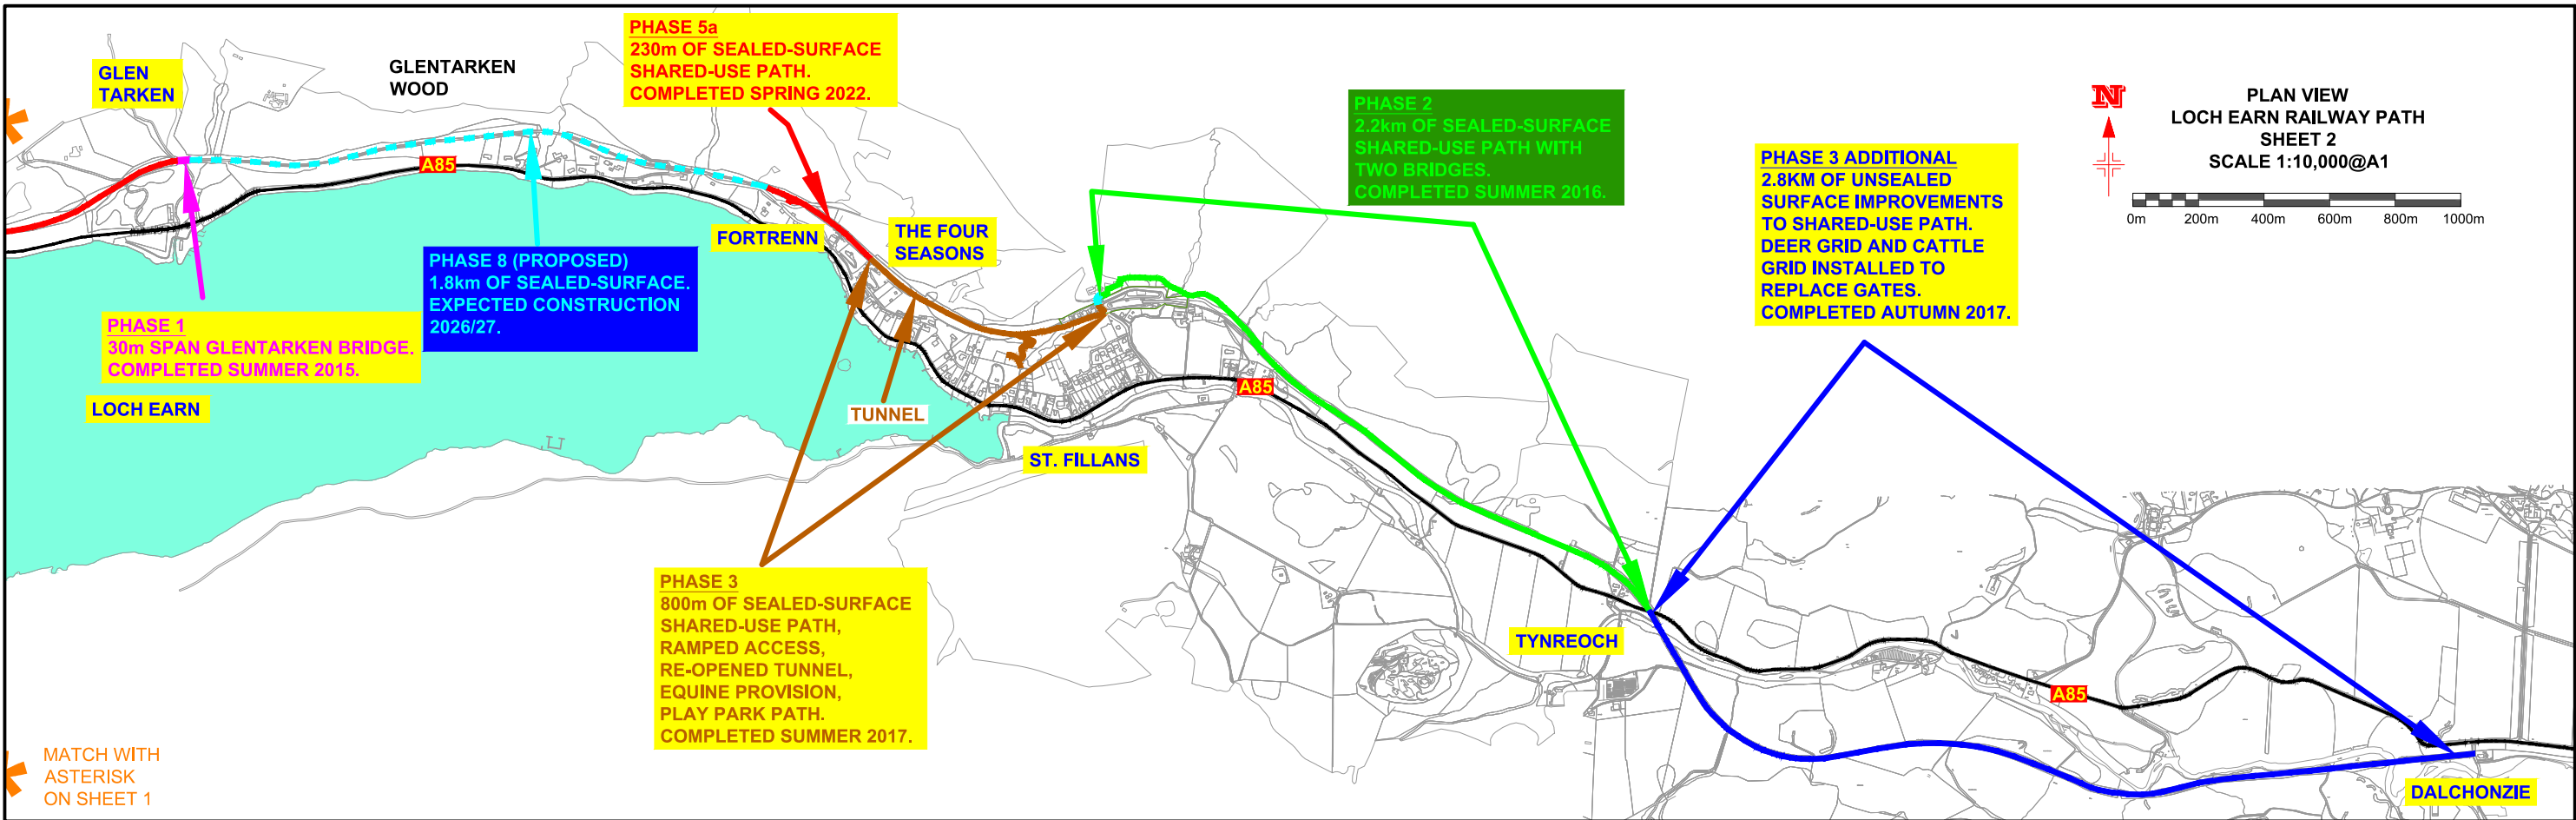


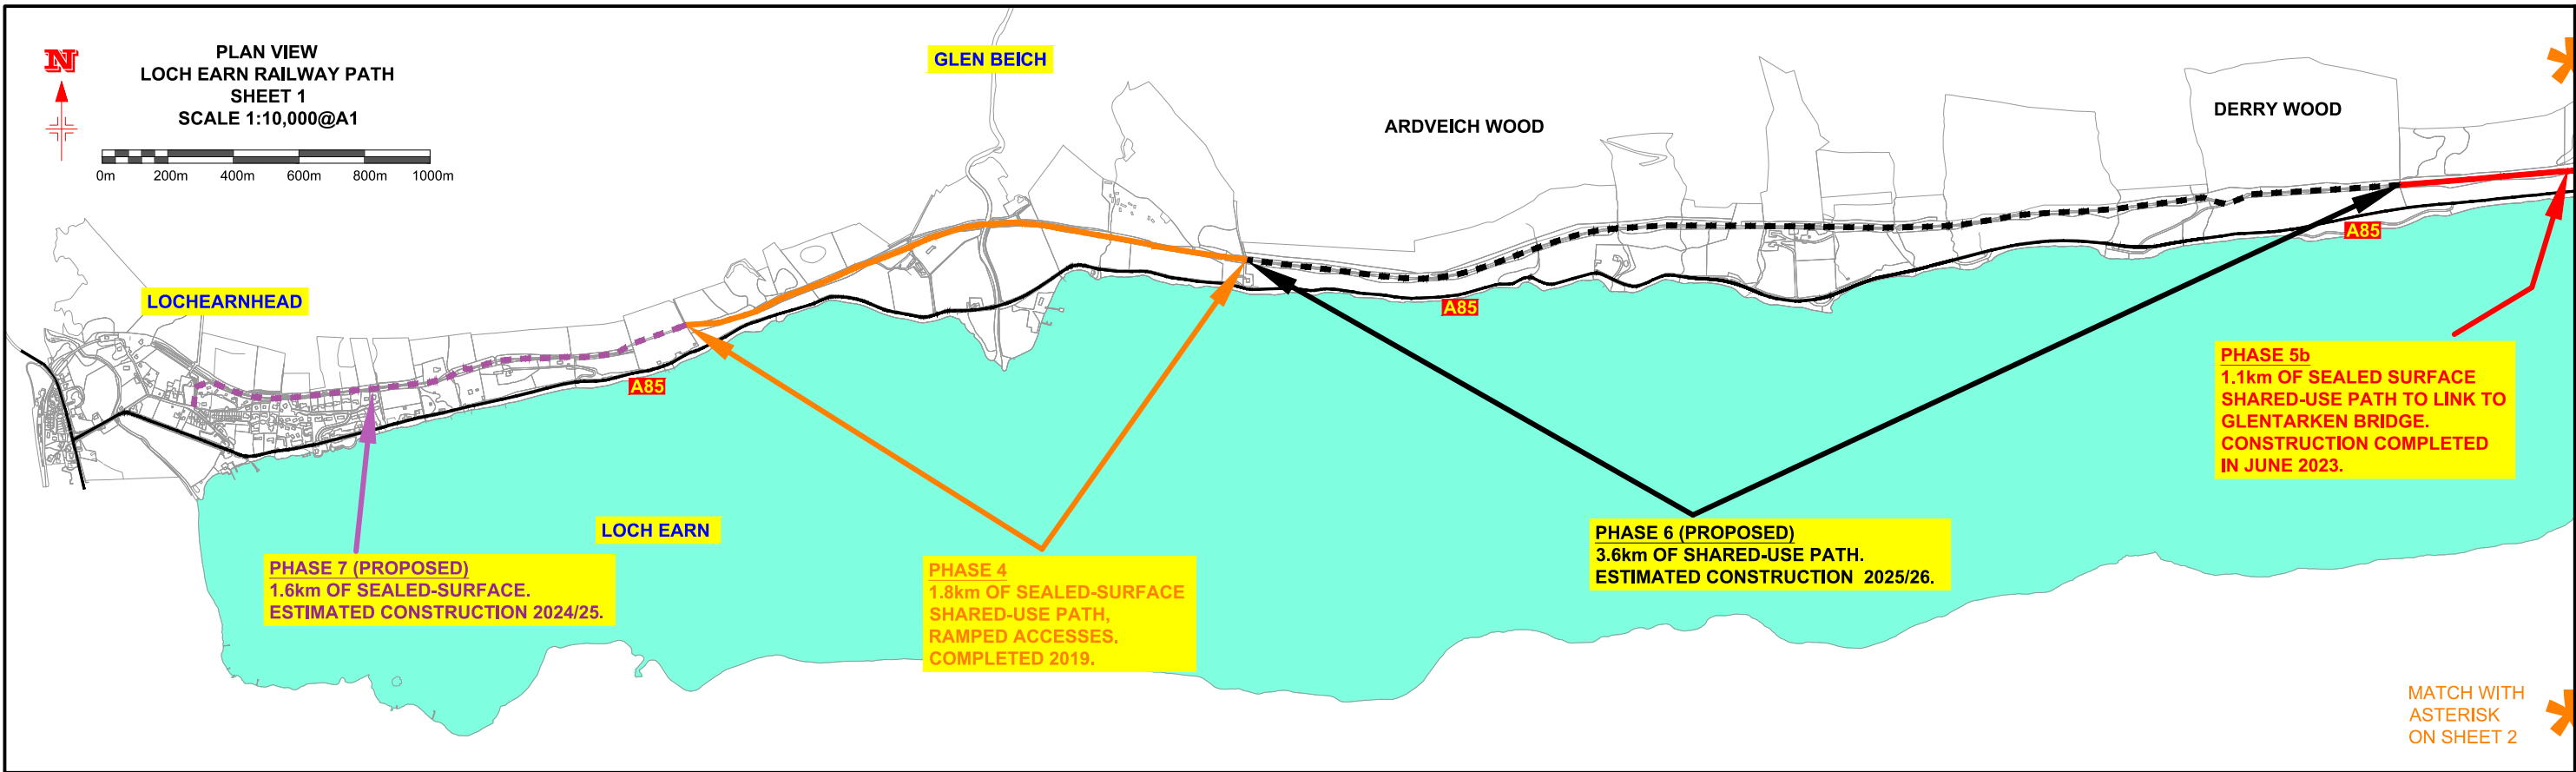

Reproduced by permission of Ordnance Survey® on behalf of HMSO. © Crown Copyright and database right 2012. All rights reserved. Ordnance Survey® Licence numbers 100031883 & 100016971.
Representation of features or boundaries in which LLTNP or others have an interest does not necessarily imply their true positions. For further information please contact the appropriate authority.

Notes :

Rev	Description	By	Date	Chk'd	Approved	Purpose of Issue
G	UPDATED TIMELINE	CM	05/07/23	RC	RC	
F	UPDATED TIMELINE	CM	01/06/22	RC	RC	
E	UPDATED TIMELINE	ST	26/04/21	RC	RC	
D	UPDATED TIMELINE	ST	22/10/20	RC	RC	
C	UPDATED TIMELINE	ST	14/02/20	KD	KD	
B	UPDATED TIMELINE	ST	21/01/20	KD	KD	
A	ORIGINAL ISSUE					

Client

**St. Fillans
Community Trust**

TP&E
Transport Planning & Engineering

Project	ST_FILLANS_COMMUNITY_TRUST LOCH_EARN_RAILWAY_PATH				
Title	ACHIEVEMENT_PLAN				
Scale	1:10,000@A1	Drawn	ST	Checked	RC
Date	22/10/20	Date	22/10/20	Date	22/10/20
Approved	RC	Drawing No.	751/10/99/0000		Rev
					G