


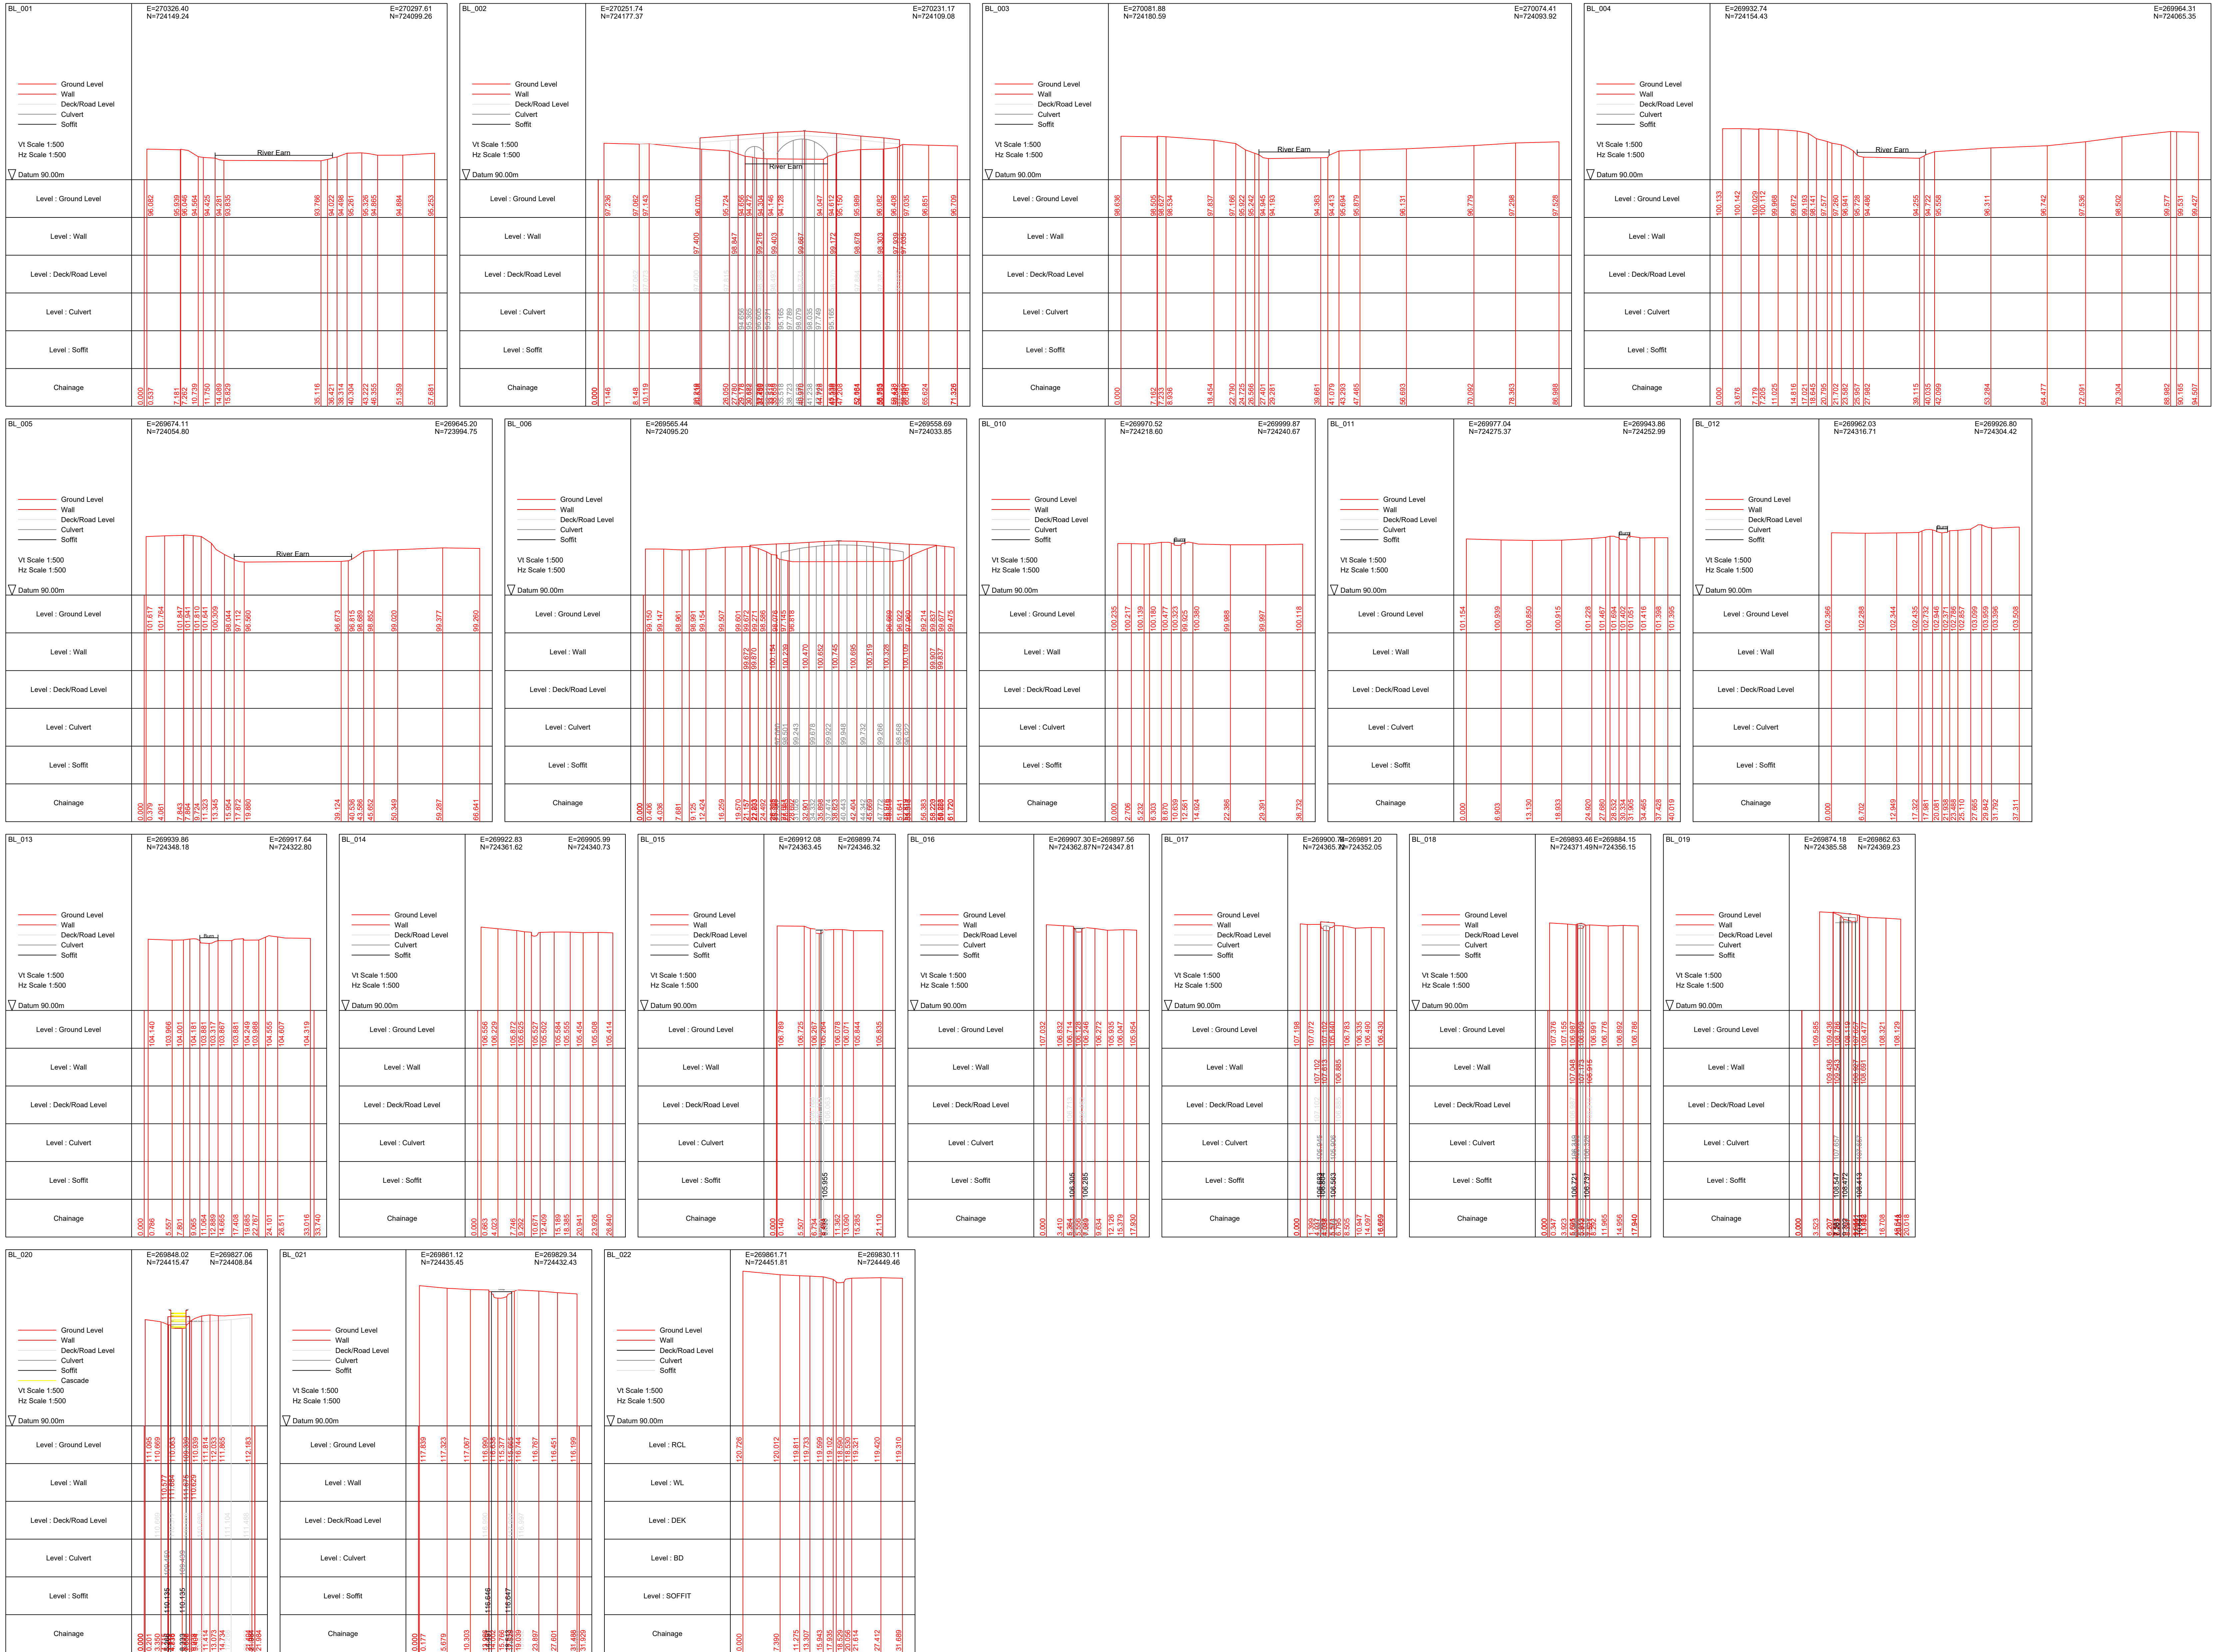

A	BL 20 Revised to show cascade	1/1/21
Revision	Description	Date

Benchmark Land Surveys

21 Pittempton Road
Dundee DD3 9SZ
T: 07427 622650
E: info@benchmarklandsurveys.com
www.benchmarklandsurveys.com

Project
St Fillans Site

Title
Cross Sections

Drawn by	Checked	File
MN	MN	A0
Drawing Number	Revision	Scale
676/4	A	1:500
		Date
		23/12/20