


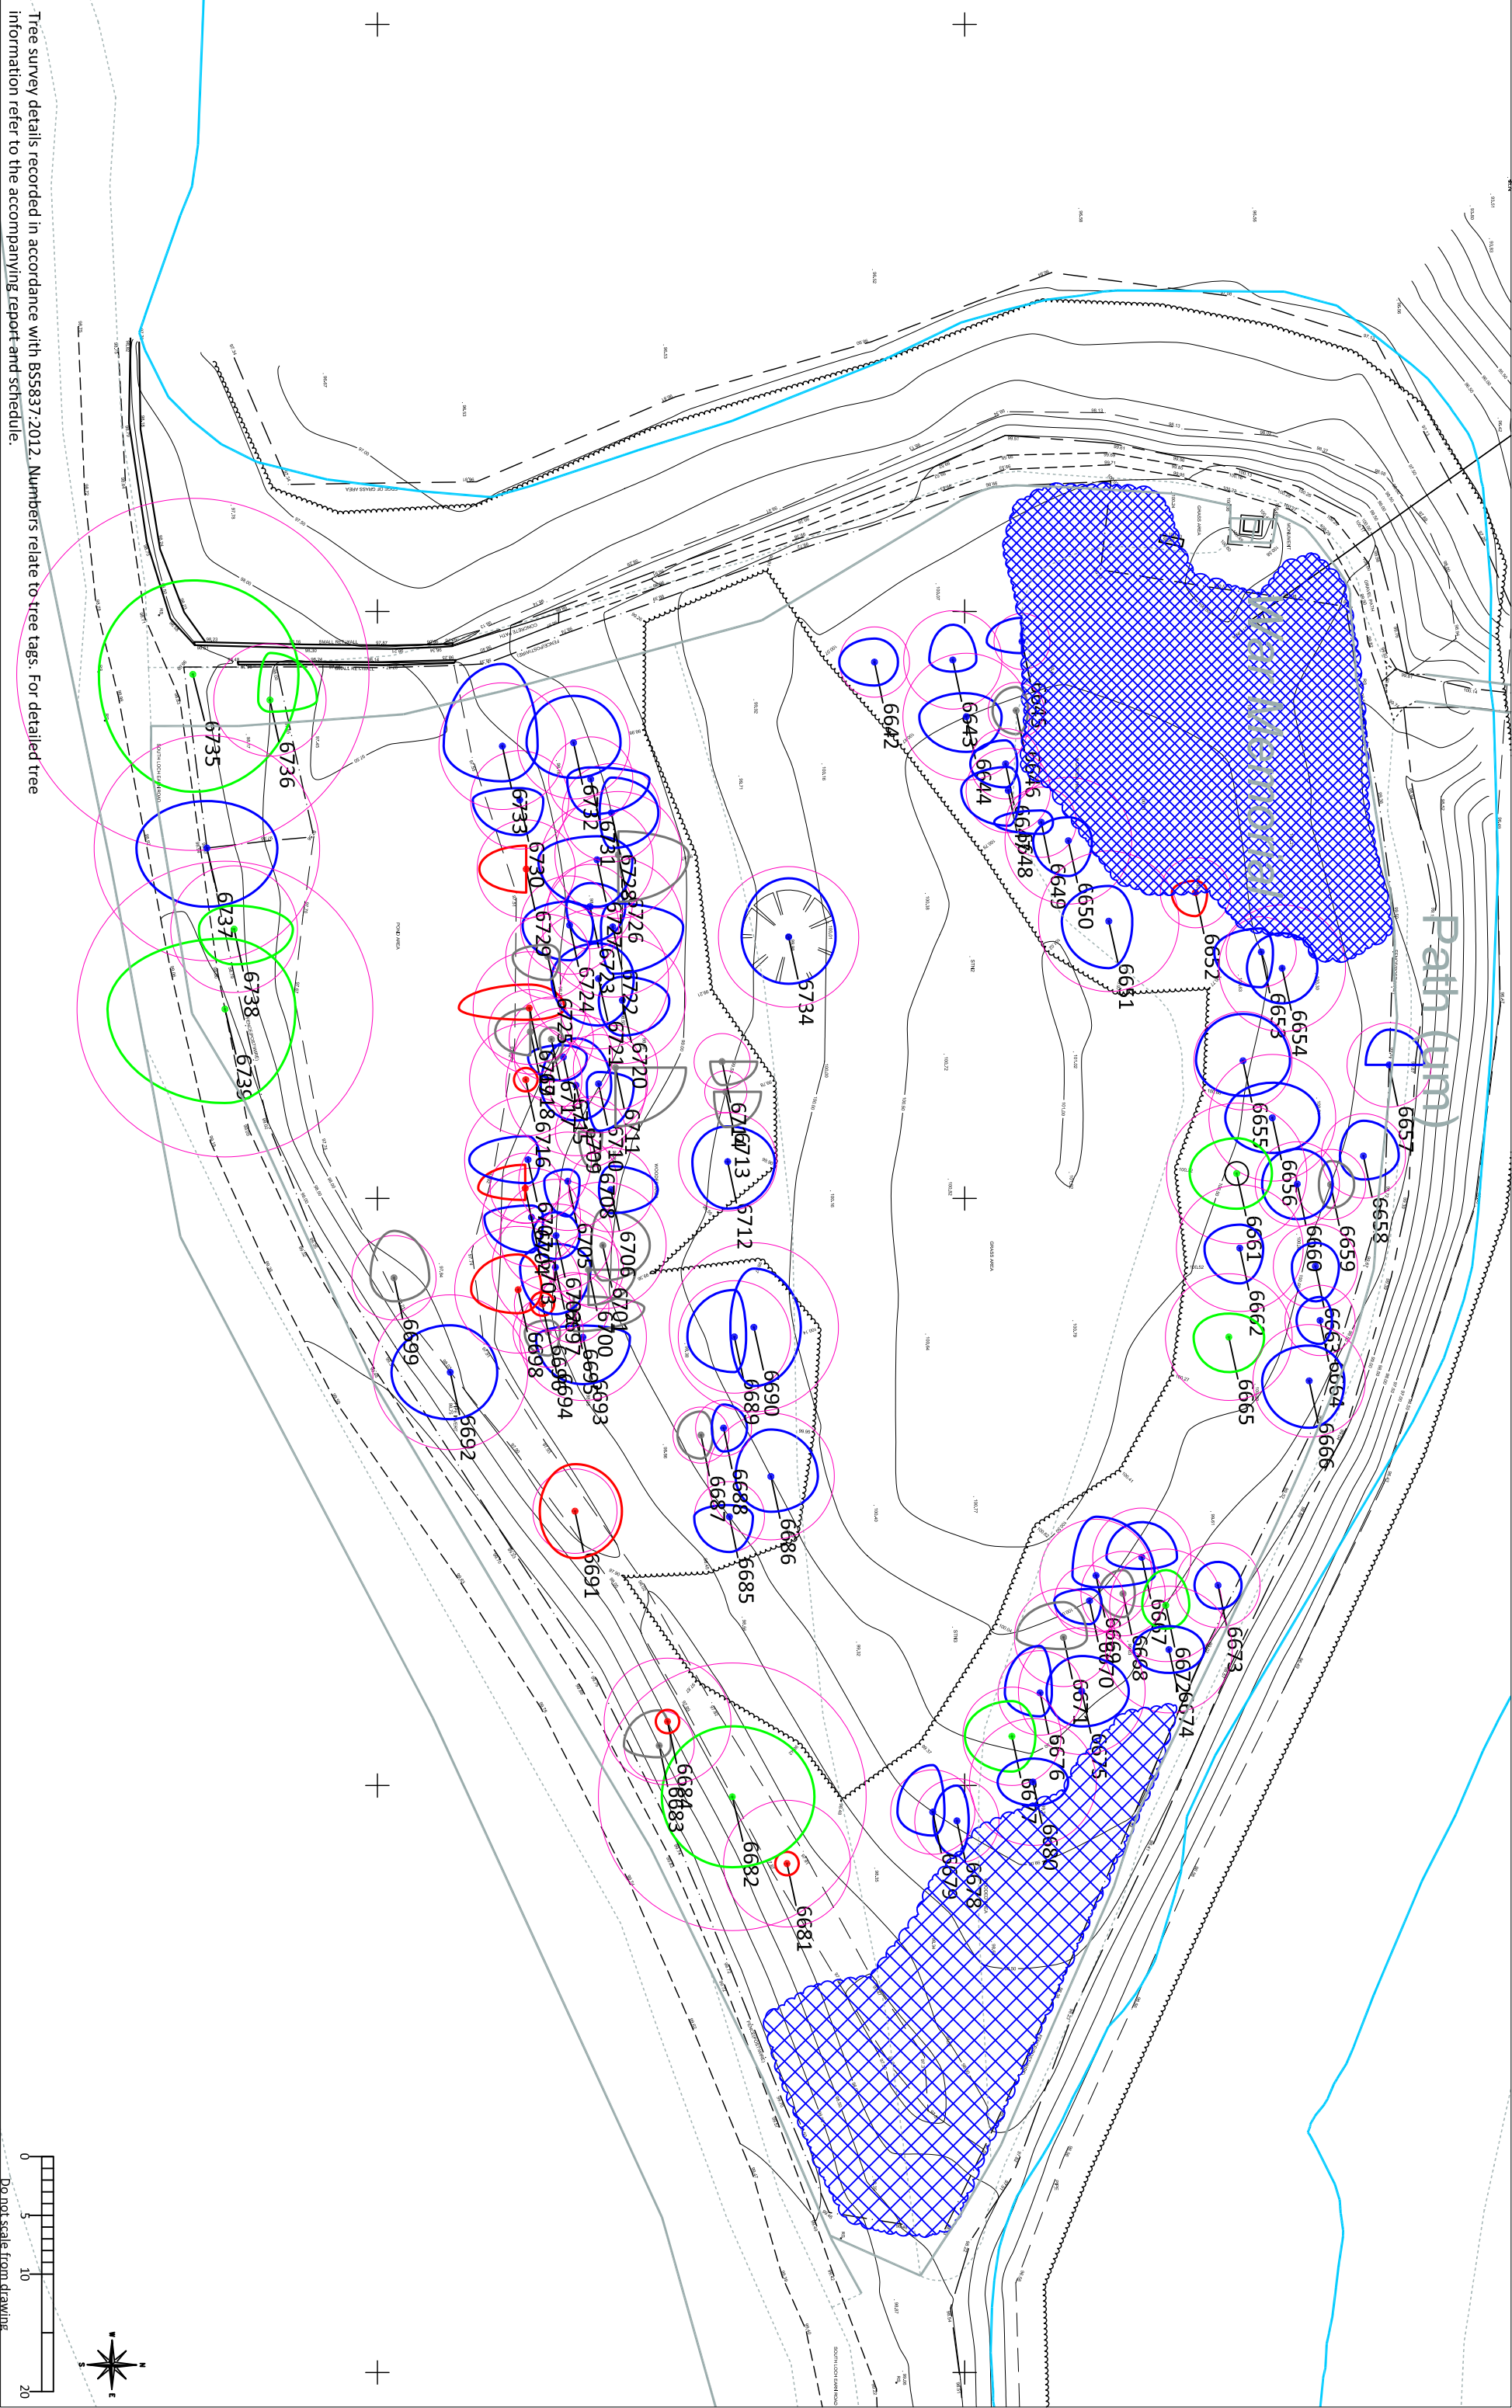

Tree survey details recorded in accordance with BS5837:2012. Numbers relate to tree tags. For detailed tree information refer to the accompanying report and schedule.

**Alan Motion Tree Consulting Ltd**
Chartered Forester, Arboricultural Consultant

CLIENT: Denholm Partnership

PROJECT: St Fillians

DRAWING TITLE: Tree Survey as existing

DRAWING No: TS-01

DATE: 14-2-22

SCALE: 1:500 at A3

REV:

Fairlie House-Main Street-Buchlyvie-Stirling-FK8 3LX
Mob-07866 389284 Tel-01360 850534
alan@alannmotion.co.uk
www.alannmotion.co.uk



TREES CATEGORY A

TREES CATEGORY B

TREES CATEGORY C

TREES CATEGORY U



TREE GROUP

WOODLAND

HEDGEROW OR SCRUB

NOTE: hatch colour denotes BS5837 Category:

Cat A - Green

Cat B - Blue

Cat C - Grey

Cat U - Red



ROOT PROTECTION AREA
BS5837:2012 S4.6.